


**Università degli Studi di Firenze
sede di Empoli**

**Corso di laurea in pianificazione della città del
territorio e del paesaggio**

**Da Jan McHarg al bioregionalismo.
Dalle nuove visioni dell'urbanistica e
al New Urbanism**

**STORIA DELL'URBANISTICA MODERNA
B021540 - A.A. 2019-2020**

Nuove visioni dell'urbanistica e il New Urbanism

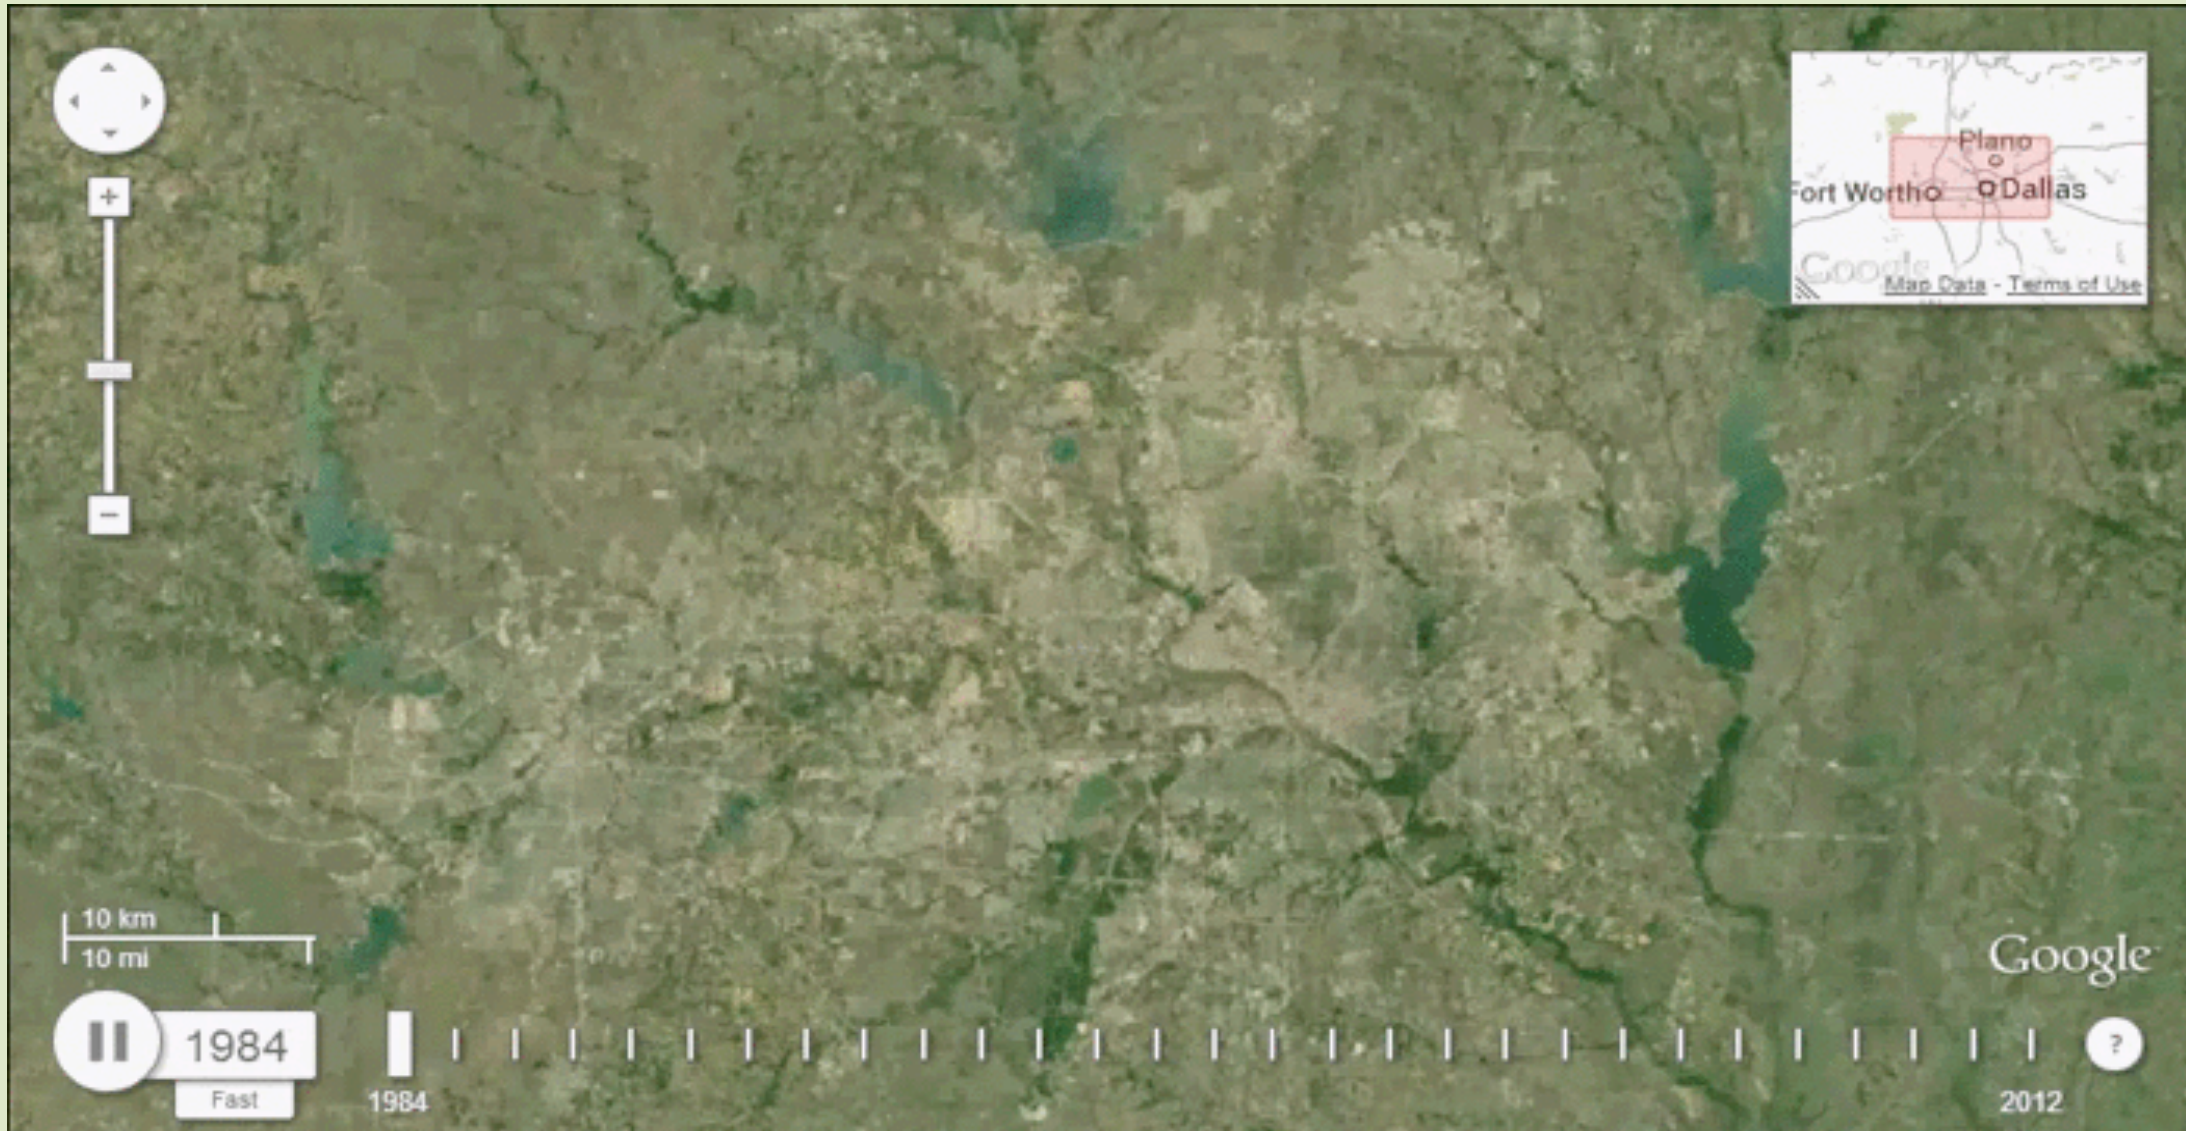





Val d'Europe Parigi



Image © 2011 Aerodata International Surveys

©2010 Google

Data di acquisizione delle immagini: 21 Ott, 2007

48°51'50.94"N 2°47'12.31"E elev 128 m

Alt 5.98 km

Val d'Europe - Parigi



Image © 2011 Aerodata International Surveys

©2010 Google

Val d'Europe - Parigi



Image © 2011 Aerodata International Surveys

©2010 Google

Data di acquisizione delle immagini: 21 Ott, 2007

48°51'20.70"N 2°47'05.61"E elev 127 m

Alt 443 m



e - Pizzeria

Prego

Prego
Ristorante - Pizzeria
Menu Subito
1 Plat + 1 Boisson



코리아나

불고기

Menu du Midi

13,90

Du Lundi au Vendredi - Uniquement le Midi*

Entrée + Plat Plat + Dessert

Val d'Europe - Parigi



Image © 2011 Aerodata International Surveys

©2010 Google

Data di acquisizione delle immagini: 21 Ott, 2007

48°51'17.26"N 2°47'12.12"E elev 127 m

Alt 415 m





brasserie

Val d'Europe - Parigi



Image © 2011 Aerodata International Surveys

©2010 Google

Data di acquisizione delle immagini: 21 Ott, 2007

48°51'23.25"N 2°46'28.92"E elev 123 m

Alt 768 m



BRASSERIE PUB

PUB BRASSERIE L'AGAPE CAFE RESTAURANT PUB

PUB

L'AGAPE CAFE

PUB

L'AGAPE CAFE

BRASSERIE PUB

PUB BRASSERIE L'AGAPE CAFE RESTAURANT PUB

ITALIAN RISTORANTE
PIZZA di ROMA



PROMOGIM

PROMOGIM




TAXI
AW-691-TX

50 - Chénisy Centre
SERVIS
Hotel Elysée

ZONE BLEUE

AY-503-JI

ES3 3177A

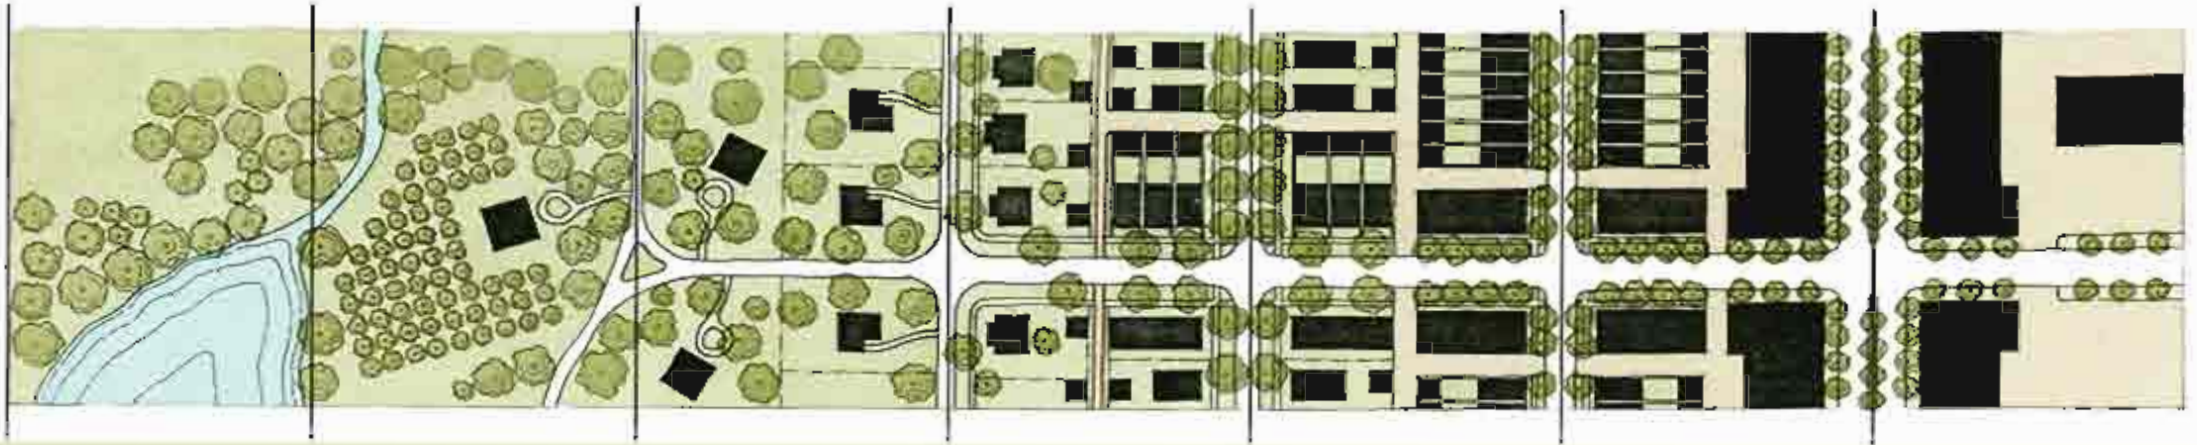


Sub-Urban Zone

Albuquerque, NMT3



Guadalupe Lane looking West

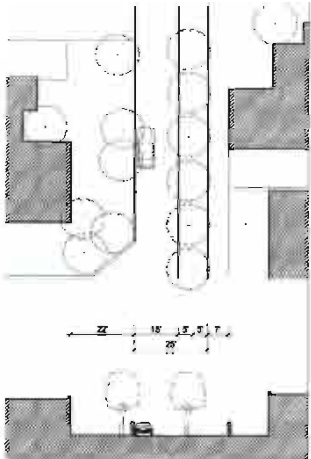

Spatial Section


THOROUGHFARE	
Type	rural road
Movement	yield
Moving Lanes	one
Parking Lanes	none
Width	15'
STREETSCAPE	
Edge	open swale
Walk type	none
Planter type	continuous planter
Walk Width	NA
Planting Type	single species
Planter Width	5'
TOTAL R.O.W. WIDTH	25'
BUILDING	
Type	edge yard/rear yard
Frontage	forecourt
Height	one story
Setback	7'-22'
TOTAL SPATIAL WIDTH	32'-53'



Typical Sub-Urban Area



Gold Ave. Looking East

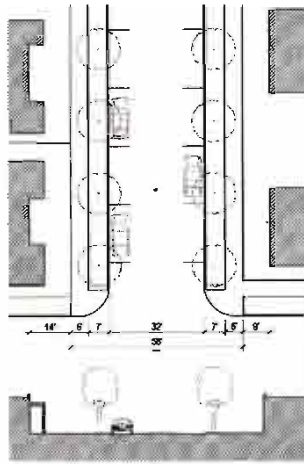

Street Plan/Section
Scale: 1"=20'-0"


THOROUGHFARE	
Type	street
Movement	free
Moving Lanes	one
Parking Lanes	two
Width	32'
STREETSCAPE	
Edge	raised curb
Walk type	sidewalk
Planter type	continuous
Walk Width	6'
Planting Type	single species
Planter Width	7'
TOTAL R.O.W. WIDTH	58'
BUILDING	
Type	edge yard/rear yard
Frontage	enclosed porch/forecourt
Height	one story
Setback	9'-14'
TOTAL SPATIAL WIDTH	58'-81'



Typical Urban General Area



San Felipe Street Looking North

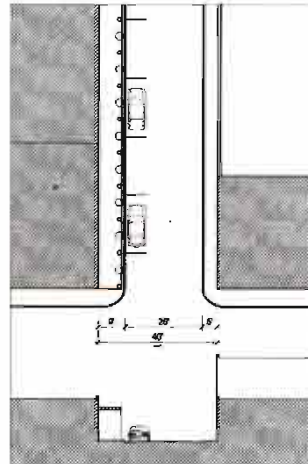

Street Plan/Section
Scale: 1"=20'-0"


THOROUGHFARE	
Type	street
Movement	yield
Moving Lanes	one
Parking Lanes	one
Width	26'
STREETSCAPE	
Edge	raised curb
Walk type	sidewalk
Planter type	separate planter
Walk Width	7'
Planting Type	single species
Planter Width	2'
TOTAL R.O.W. WIDTH	40'
BUILDING	
Type	rear yard
Frontage	gallery and forecourt
Height	one-two stories
Setback	7'
TOTAL SPATIAL WIDTH	5'-9'



Typical Urban Center Area



Broughton Street looking East

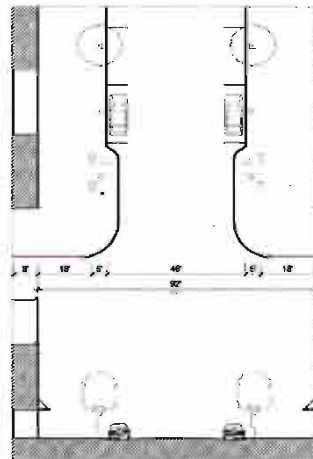





Street Plan/Section
Scale: 1"=20'-0"

THOROUGHFARE	
Type	commercial street
Movement	free
Moving Lanes	two
Parking Lanes	two
Width	46'
STREETSCAPE	
Edge	raised curb
Walk type	wide sidewalk
Planter type	treewell
Walk Width	18'
Planting Type	single species/post
Planter Width	5'
<i>TOTAL R.O.W. WIDTH</i>	92'
BUILDING	
Type	rear yard/flexhouse
Frontage	shopfront/forecourt
Height	2-3 stories
Setback	0'-8'
<i>TOTAL SPATIAL WIDTH</i>	92'



Typical Urban Core Area



-  PRESERVED EXISTING TREES
-  PROPOSED TREES
-  ILLUSTRATIVE BUILDING FOOTPRINTS
-  ILLUSTRATIVE LOT LINES









